

Conference for the Advancement of Mathematics Teaching

July 15-17, 2009

G.R. Brown, Houston TX


REVISION DATE:
5/29/2009 ###

BOOTH COUNT

Inventory as of 07/07/2009


Dimension	Qty
10'x10'	109
10'x20'	38
10'x30'	10
10'x40'	1
20'x20'	3
10'x50'	2

Totals: 163

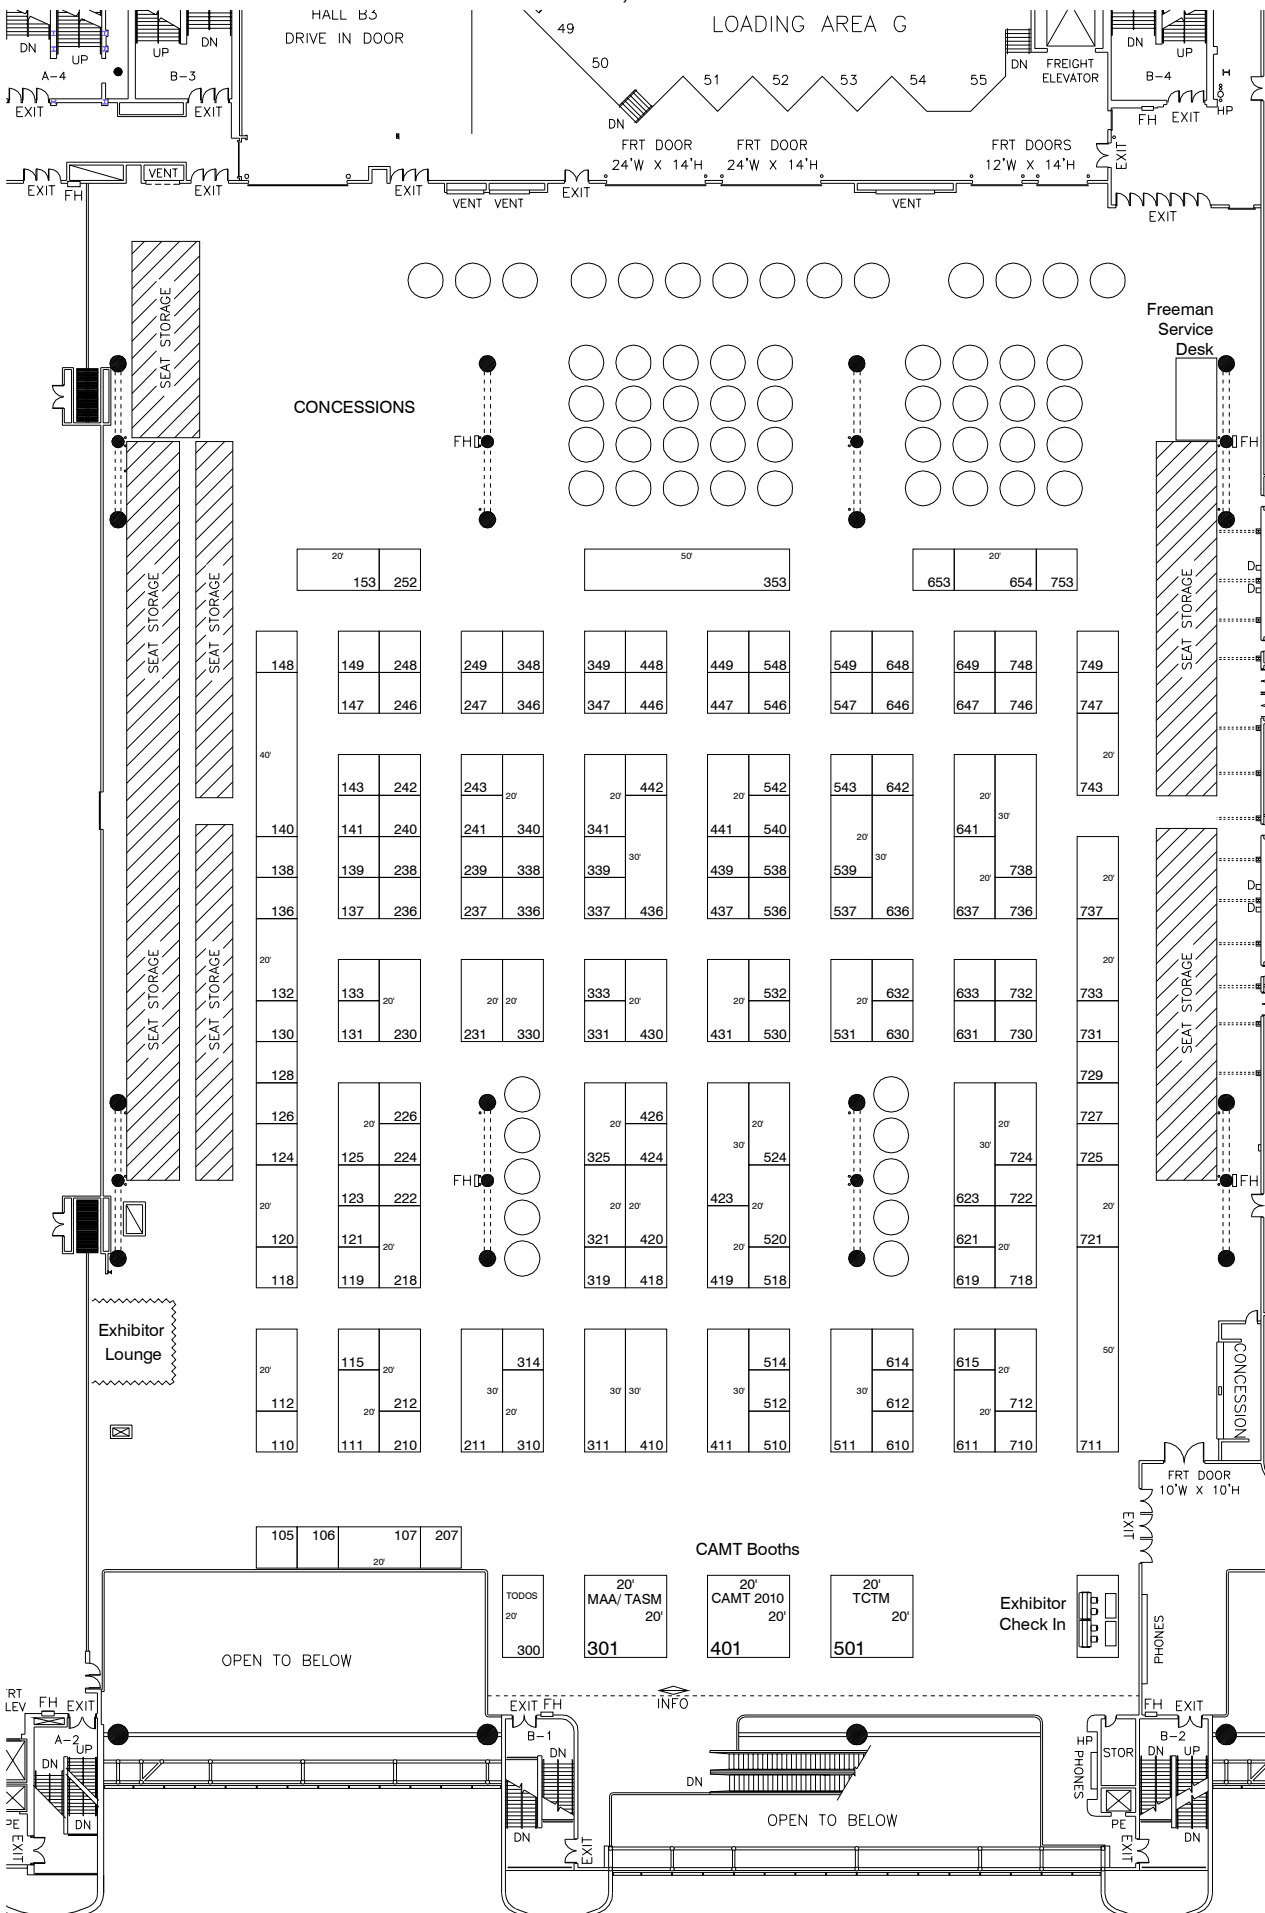

BLDG. LEGEND:

COLUMN DATA

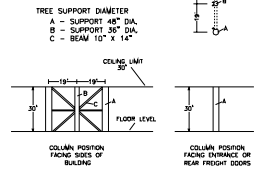

FREEMAN

DRAWING STARTED:
9/22/2008 FDL

FILE PATH:
F:\Shows\Shows_2009\07-Jul\Conference for the Advancement of Math\Floor Plans

DRAWING NAME:
CAMT 0709

JOB NUMBER:
Job Number

ACCT. EXEC.:
BRENDA HOFFMANN

DISCLAIMER

EVERY EFFORT HAS BEEN MADE TO ENSURE THE ACCURACY OF ALL INFORMATION CONTAINED ON THIS FLOORPLAN. HOWEVER NO WARRANTIES, EITHER EXPRESSED OR IMPLIED ARE MADE WITH RESPECT TO THIS FLOORPLAN. IF THE LOCATION OF BUILDING COLUMNS, UTILITIES OR OTHER ARCHITECTURAL COMPONENTS OF THE FACILITY IS A CONSIDERATION IN THE CONSTRUCTION OR USAGE OF AN EXHIBIT, IT IS THE SOLE RESPONSIBILITY OF THE EXHIBITOR TO PHYSICALLY INSPECT THE FACILITY TO VERIFY ALL DIMENSIONS AND LOCATIONS.

©COPYRIGHT 2007, FREEMAN CO.
ALL RIGHTS RESERVED.

Conference for the Advancement of Mathematics Teaching


July 15-17, 2009

G.R. Brown, Houston TX

REVISION DATE:

5/29/2009 ###

BOOTH COUNT

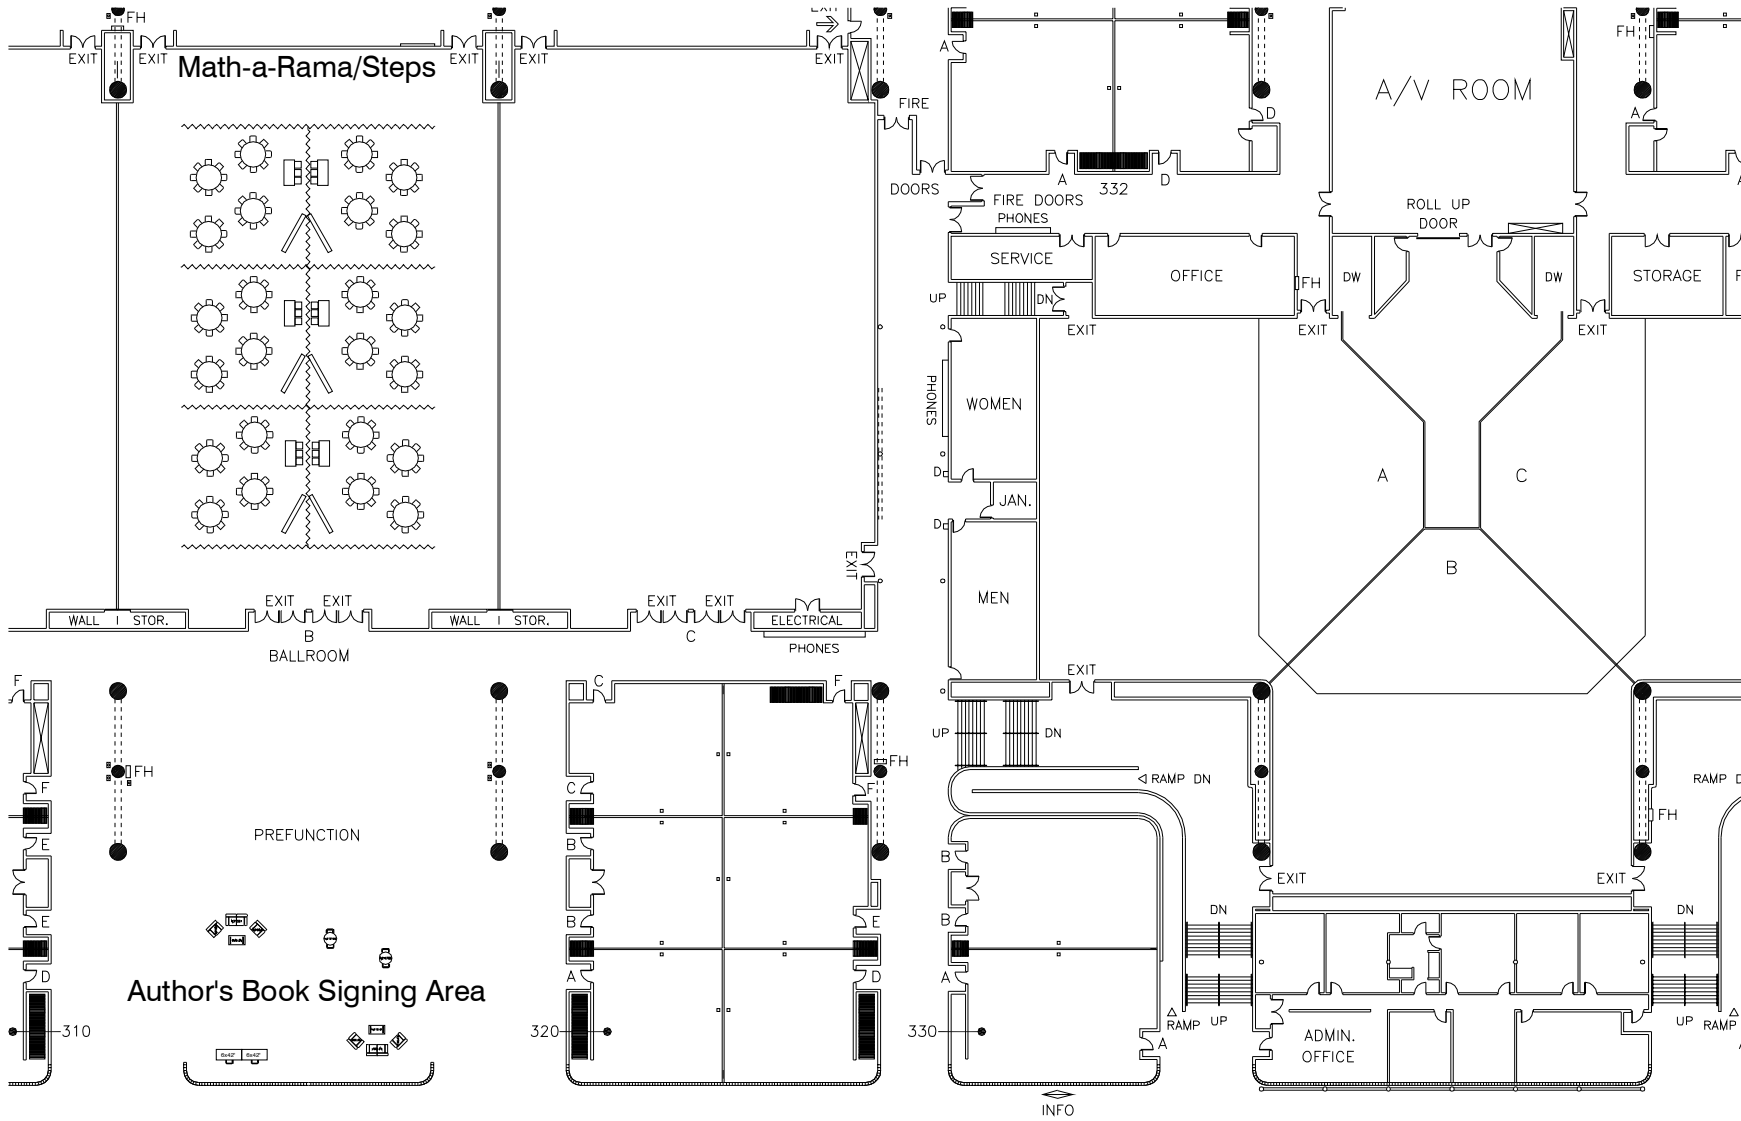

BLDG. LEGEND:

F R E E M A N

DRAWING STARTED:
9/22/2008 FDL

FILE PATH:
F:\Shows\Shows_2009\07-Jul\Conference for the Advancement of Math\Floor Plans

DRAWING NAME:
CAMT 0709

JOB NUMBER:
Job Number

ACCT. EXEC.:
BRENDA HOFFMANN

DISCLAIMER

EVERY EFFORT HAS BEEN MADE TO ENSURE THE ACCURACY OF ALL INFORMATION CONTAINED ON THIS FLOORPLAN. HOWEVER NO WARRANTIES, EITHER EXPRESSED OR IMPLIED ARE MADE WITH RESPECT TO THIS FLOORPLAN. IF THE LOCATION OF BUILDING COLUMNS, UTILITIES OR OTHER ARCHITECTURAL COMPONENTS OF THE FACILITY IS A CONSIDERATION IN THE CONSTRUCTION OR USAGE OF AN EXHIBIT, IT IS THE SOLE RESPONSIBILITY OF THE EXHIBITOR TO PHYSICALLY INSPECT THE FACILITY TO VERIFY ALL DIMENSIONS AND LOCATIONS.

©COPYRIGHT 2007, FREEMAN CO.
ALL RIGHTS RESERVED.

H Directional


H Directional

BALLROOM LOBBY

ASSEMBLY HALL LOBBY

OPEN TO BELOW

REGISTRATION

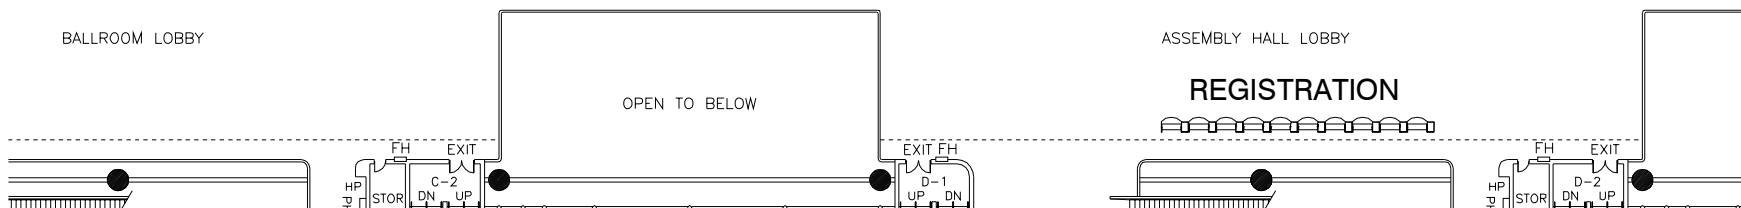

Conference for the Advancement of Mathematics Teaching

July 15-17, 2009


G.R. Brown, Houston TX

REVISION DATE:
5/29/2009 ###

BOOTH COUNT

Inventory as of 07/07/2009

Dimension	Qty
10'x10'	109
10'x20'	38
10'x30'	10
10'x40'	1
20'x20'	3
10'x50'	2
Totals:	163

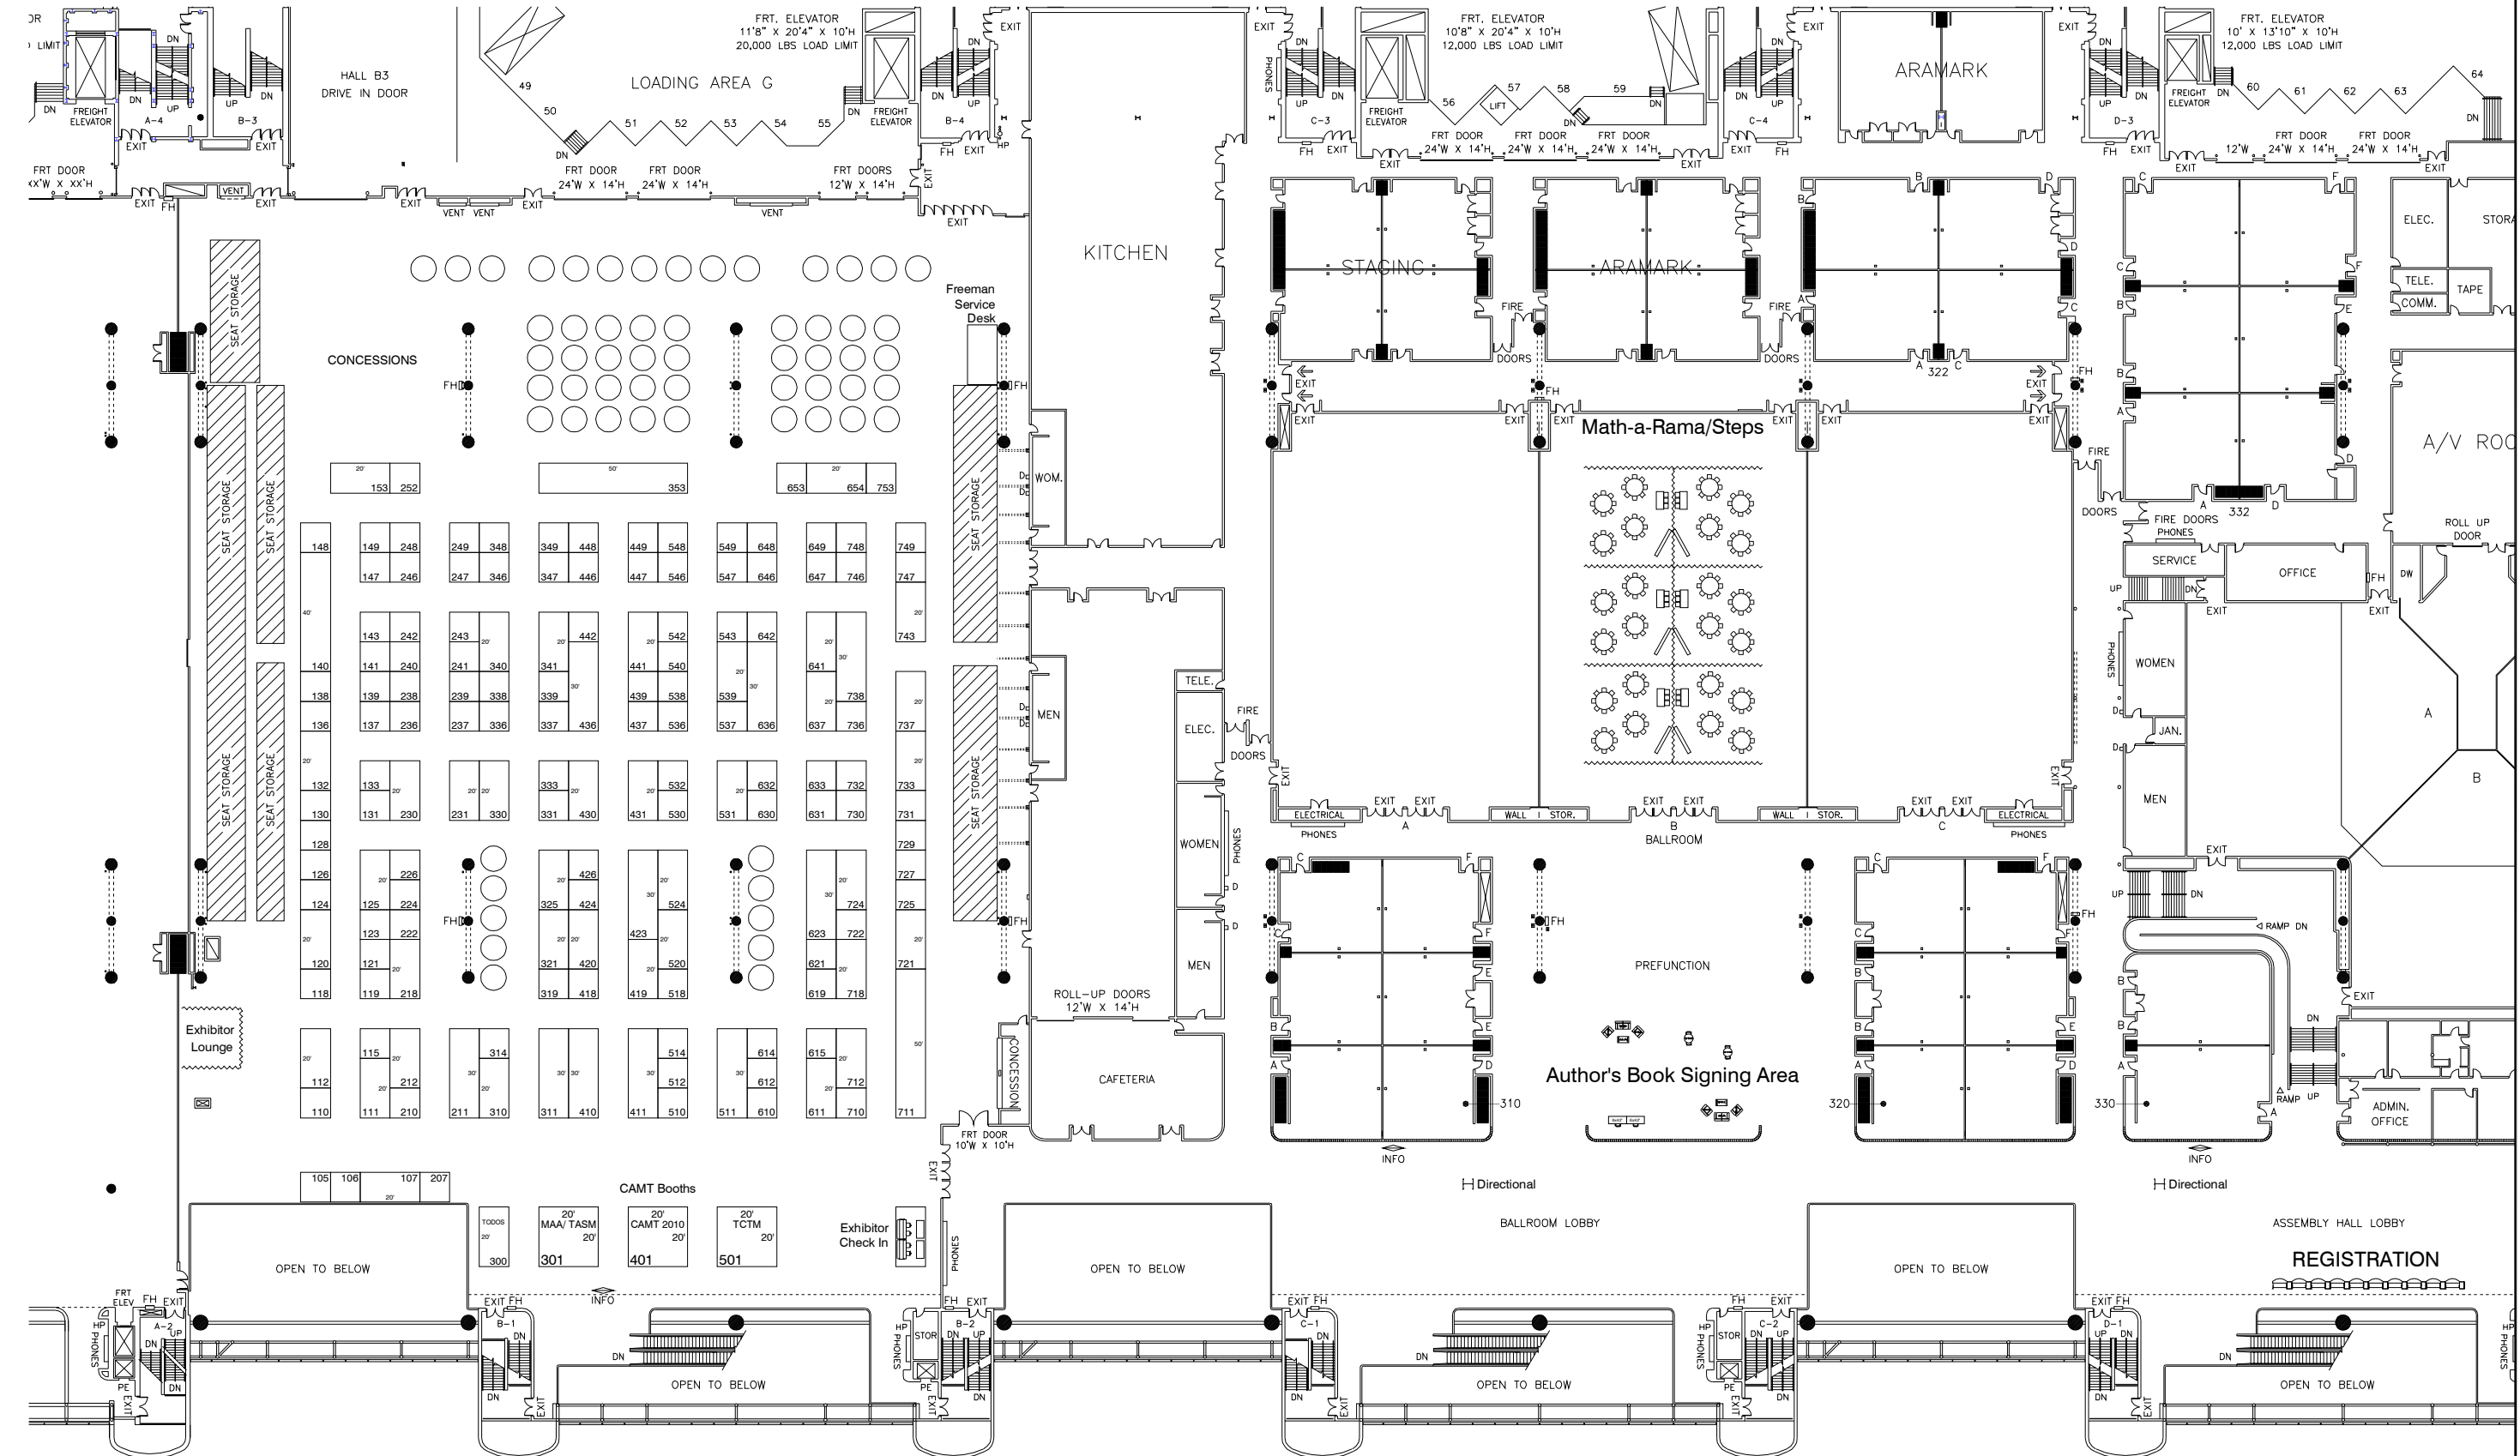

BLDG. LEGEND:

FREEMAN

DRAWING STARTED:
9/22/2008 FDL
FILE PATH:
F:\Shows\Shows_2009\07-Jul\Conference for the Advancement of Math\Floor Plans
DRAWING NAME:
CAMT 0709
JOB NUMBER:
Job Number
ACCT. EXEC.:
BRENDA HOFFMANN

DISCLAIMER

EVERY EFFORT HAS BEEN MADE TO ENSURE THE ACCURACY OF ALL INFORMATION CONTAINED ON THIS FLOORPLAN. HOWEVER NO WARRANTIES, EITHER EXPRESSED OR IMPLIED ARE MADE WITH RESPECT TO THIS FLOORPLAN. IF THE LOCATION OF BUILDING COLUMNS, UTILITIES OR OTHER ARCHITECTURAL COMPONENTS OF THE FACILITY IS A CONSIDERATION IN THE CONSTRUCTION OR USAGE OF AN EXHIBIT, IT IS THE SOLE RESPONSIBILITY OF THE EXHIBITOR TO PHYSICALLY INSPECT THE FACILITY TO VERIFY ALL DIMENSIONS AND LOCATIONS.
©COPYRIGHT 2007, FREEMAN CO.
ALL RIGHTS RESERVED.